

# RAMBLER 'B'

NOTE: SHOWN W/ OPTIONAL DORMER



**FRONT ELEVATION 'I'**

SCALE 1/4" = 1'-0"



**FRONT ELEVATION 'II'**

SCALE 1/4" = 1'-0"

© Copyright 2006 Rydell Design Group, & Dennis E. Rydell, Designer



**Rydell Design Group**  
Architects • Engineers • Designers

9049 Glen Echo Lane - Brooklyn Park, MN 55443  
763 425 6512 Telephone - 763 425 5614 Fax  
denny.rydell@gmail.com

DESIGNED FOR:

Spur Construction


DATE: 2/19/2006  
DRAWN: jkr  
CHECKED: <<>>

SETS SOLD	DATE	REVISIONS	DATE

IN PREPARATION OF THIS PLAN, EVERY ATTEMPT HAS BEEN MADE TO AVOID MISTAKES. DESIGNER CANNOT GUARANTEE AGAINST HUMAN ERROR. CONTRACTOR TO VERIFY ALL DIMENSIONS AND CONDITIONS AND BE RESPONSIBLE FOR SAME. THESE DESIGNS, CONCEPTS AND SPECIFICATIONS ARE INSTRUMENTS OF SERVICE, AND AS SUCH REMAIN THE EXCLUSIVE PROPERTY OF RYDELL DESIGN GROUP, AND ARE NOT TO BE COPIED, PUBLISHED OR DISTRIBUTED FOR ANY REASON WITHOUT THE WRITTEN CONSENT OF DENNIS E. RYDELL, DESIGNER.


DESIGN NUMBER:  
09-206

SHEET 1 OF 6

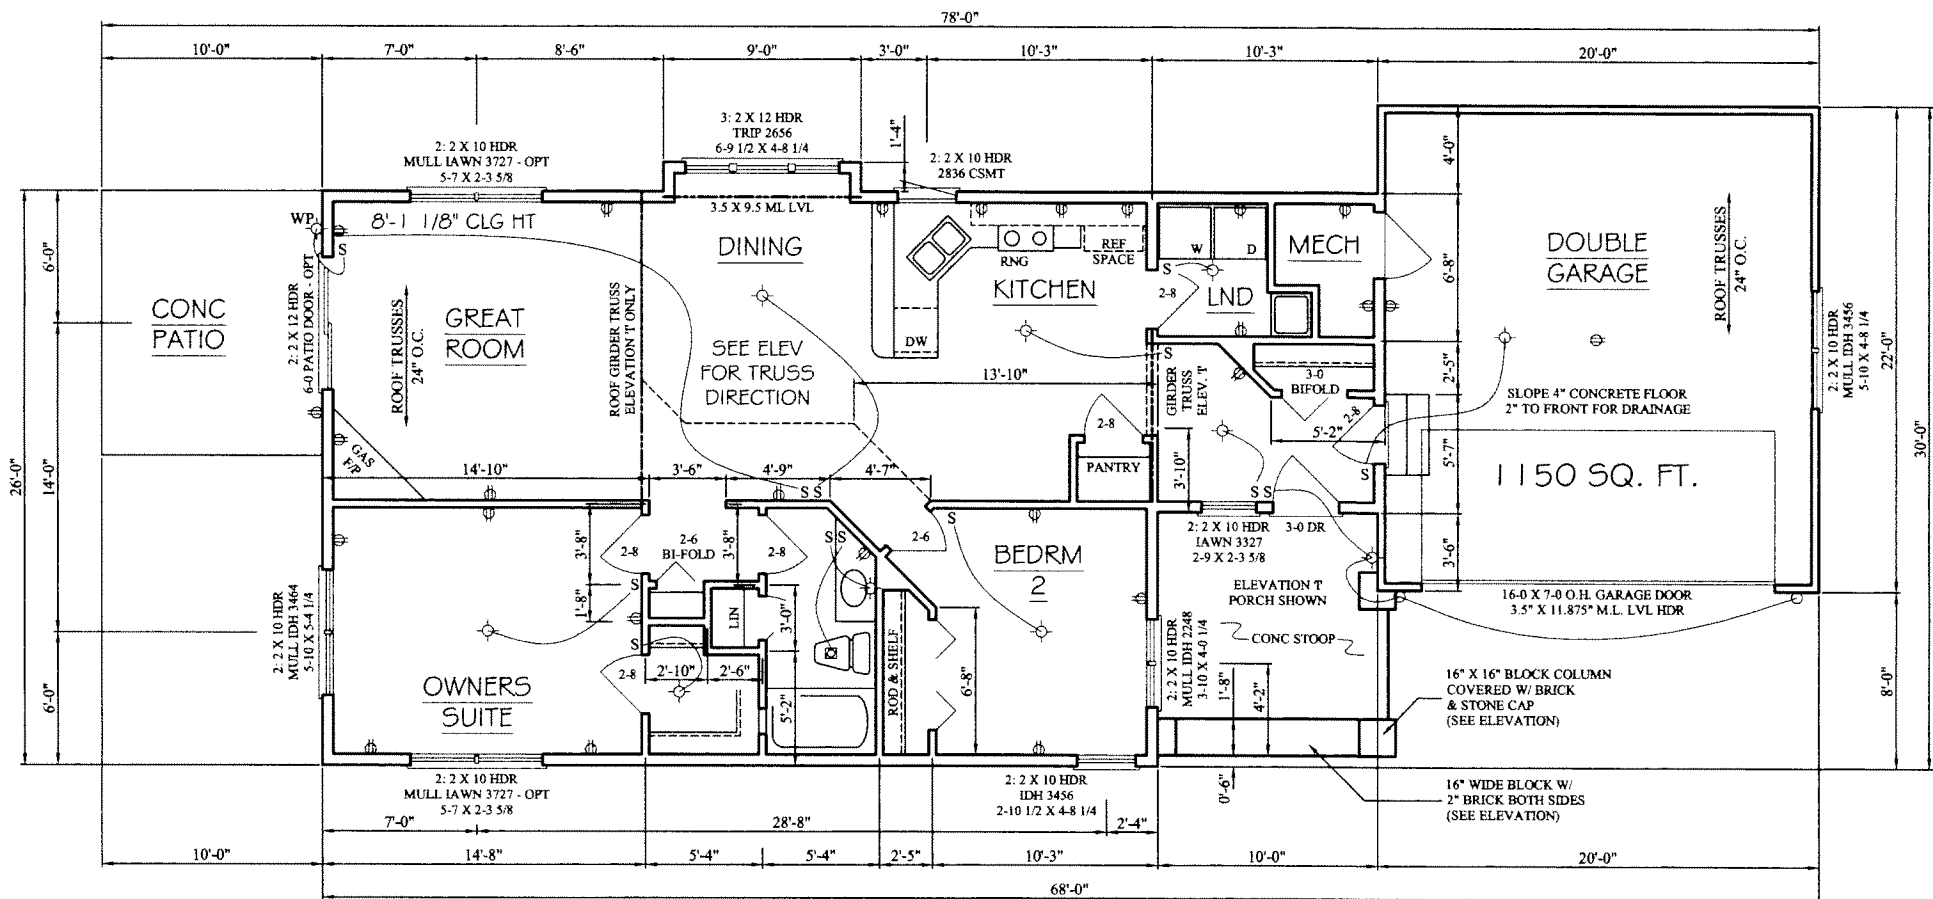

**MAIN LEVEL FLOOR PLAN**

SCALE 1/4" = 1'-0"

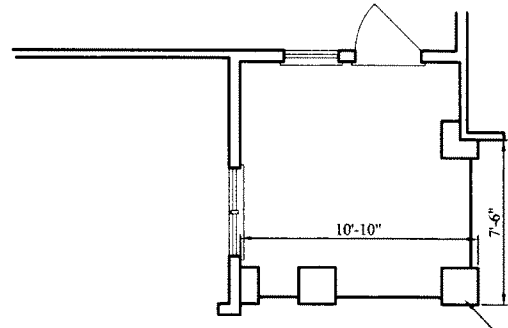

**ELEV. 'II' DETAIL**

SCALE 1/4" = 1'-0"

16" X 16" BLOCK COLUMN COVERED W/ CULTURED STONE & STONE CAP

1128 SQ. FT.

DESIGN NUMBER 05-205

SHEET 5 OF 6