




REVISIONS:	BY
03185	R.M.
03236	J.R.
05054	K.C.

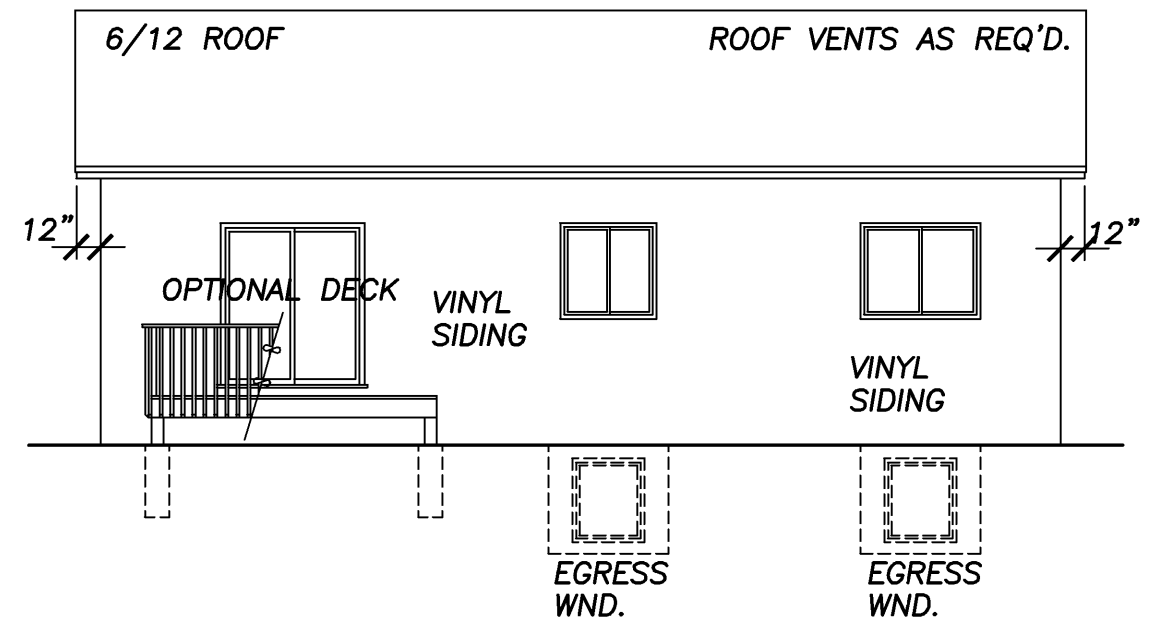


REAR ELEVATION
1/8"=1'-0"

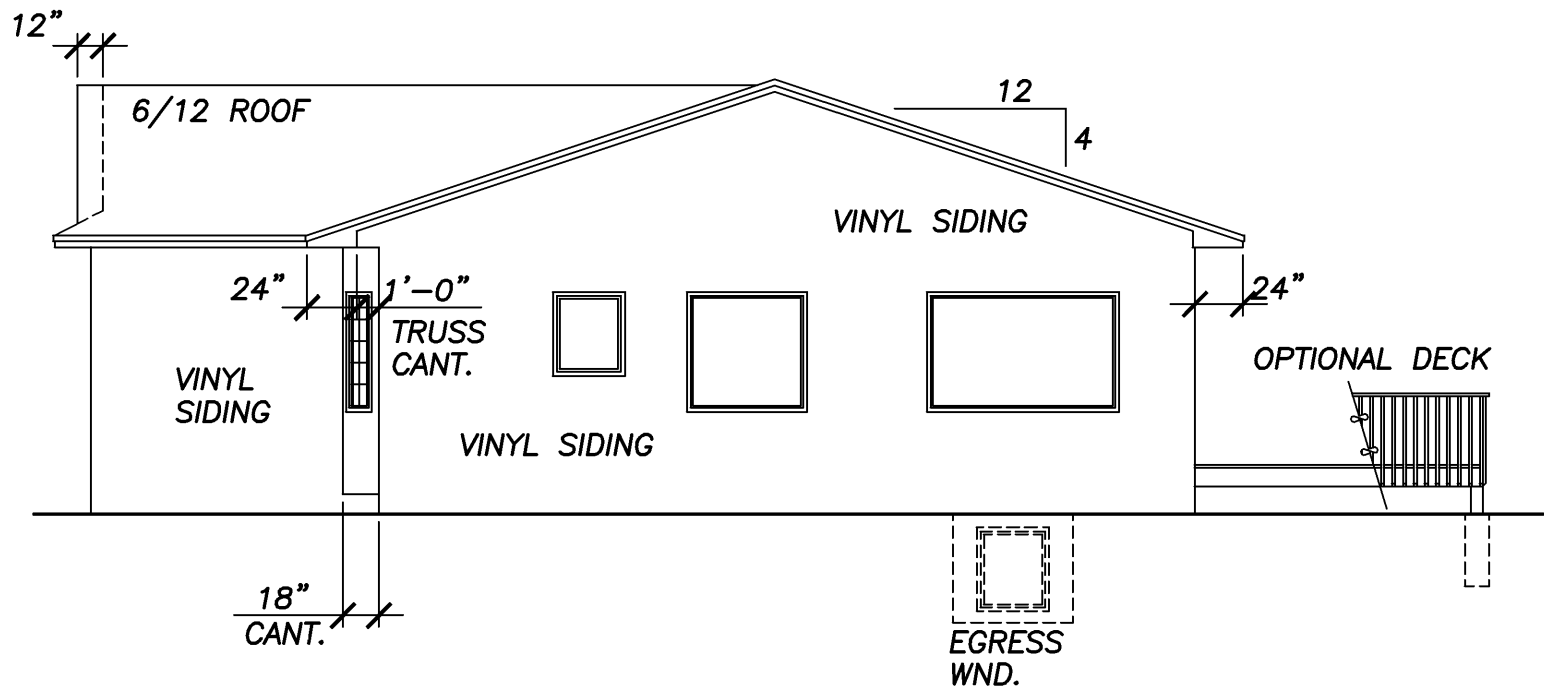

RIGHT ELEVATION
1/8"=1'-0"

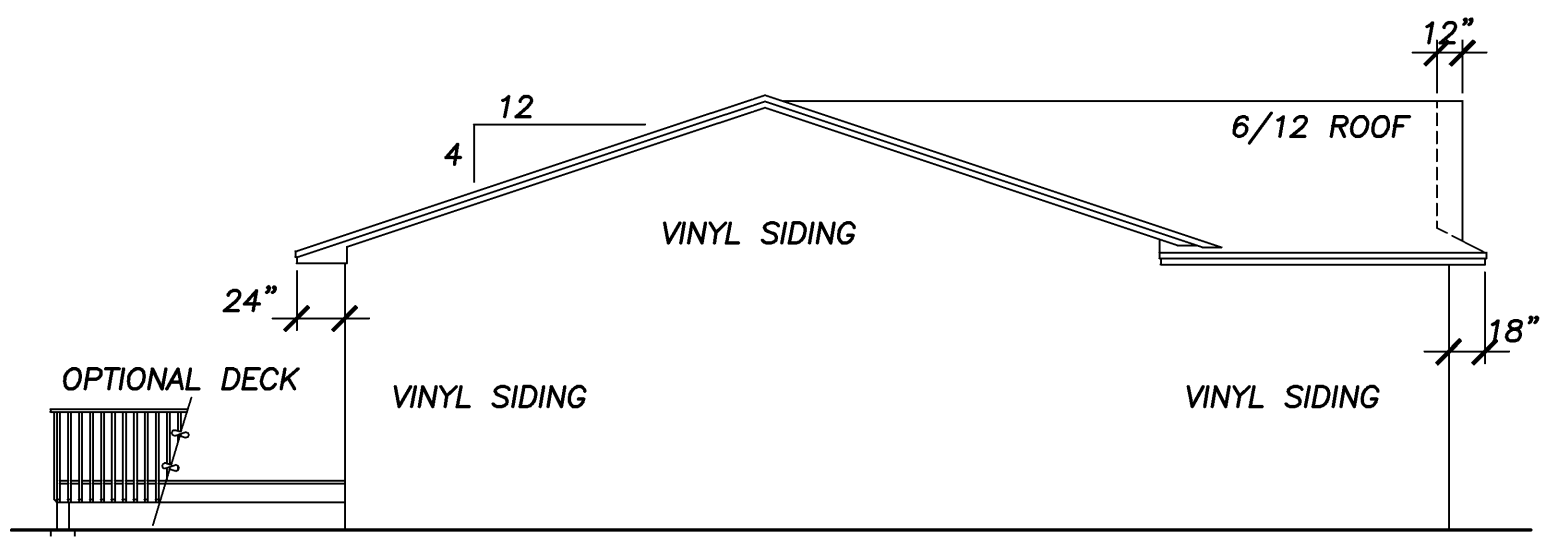

LEFT ELEVATION
1/8"=1'-0"

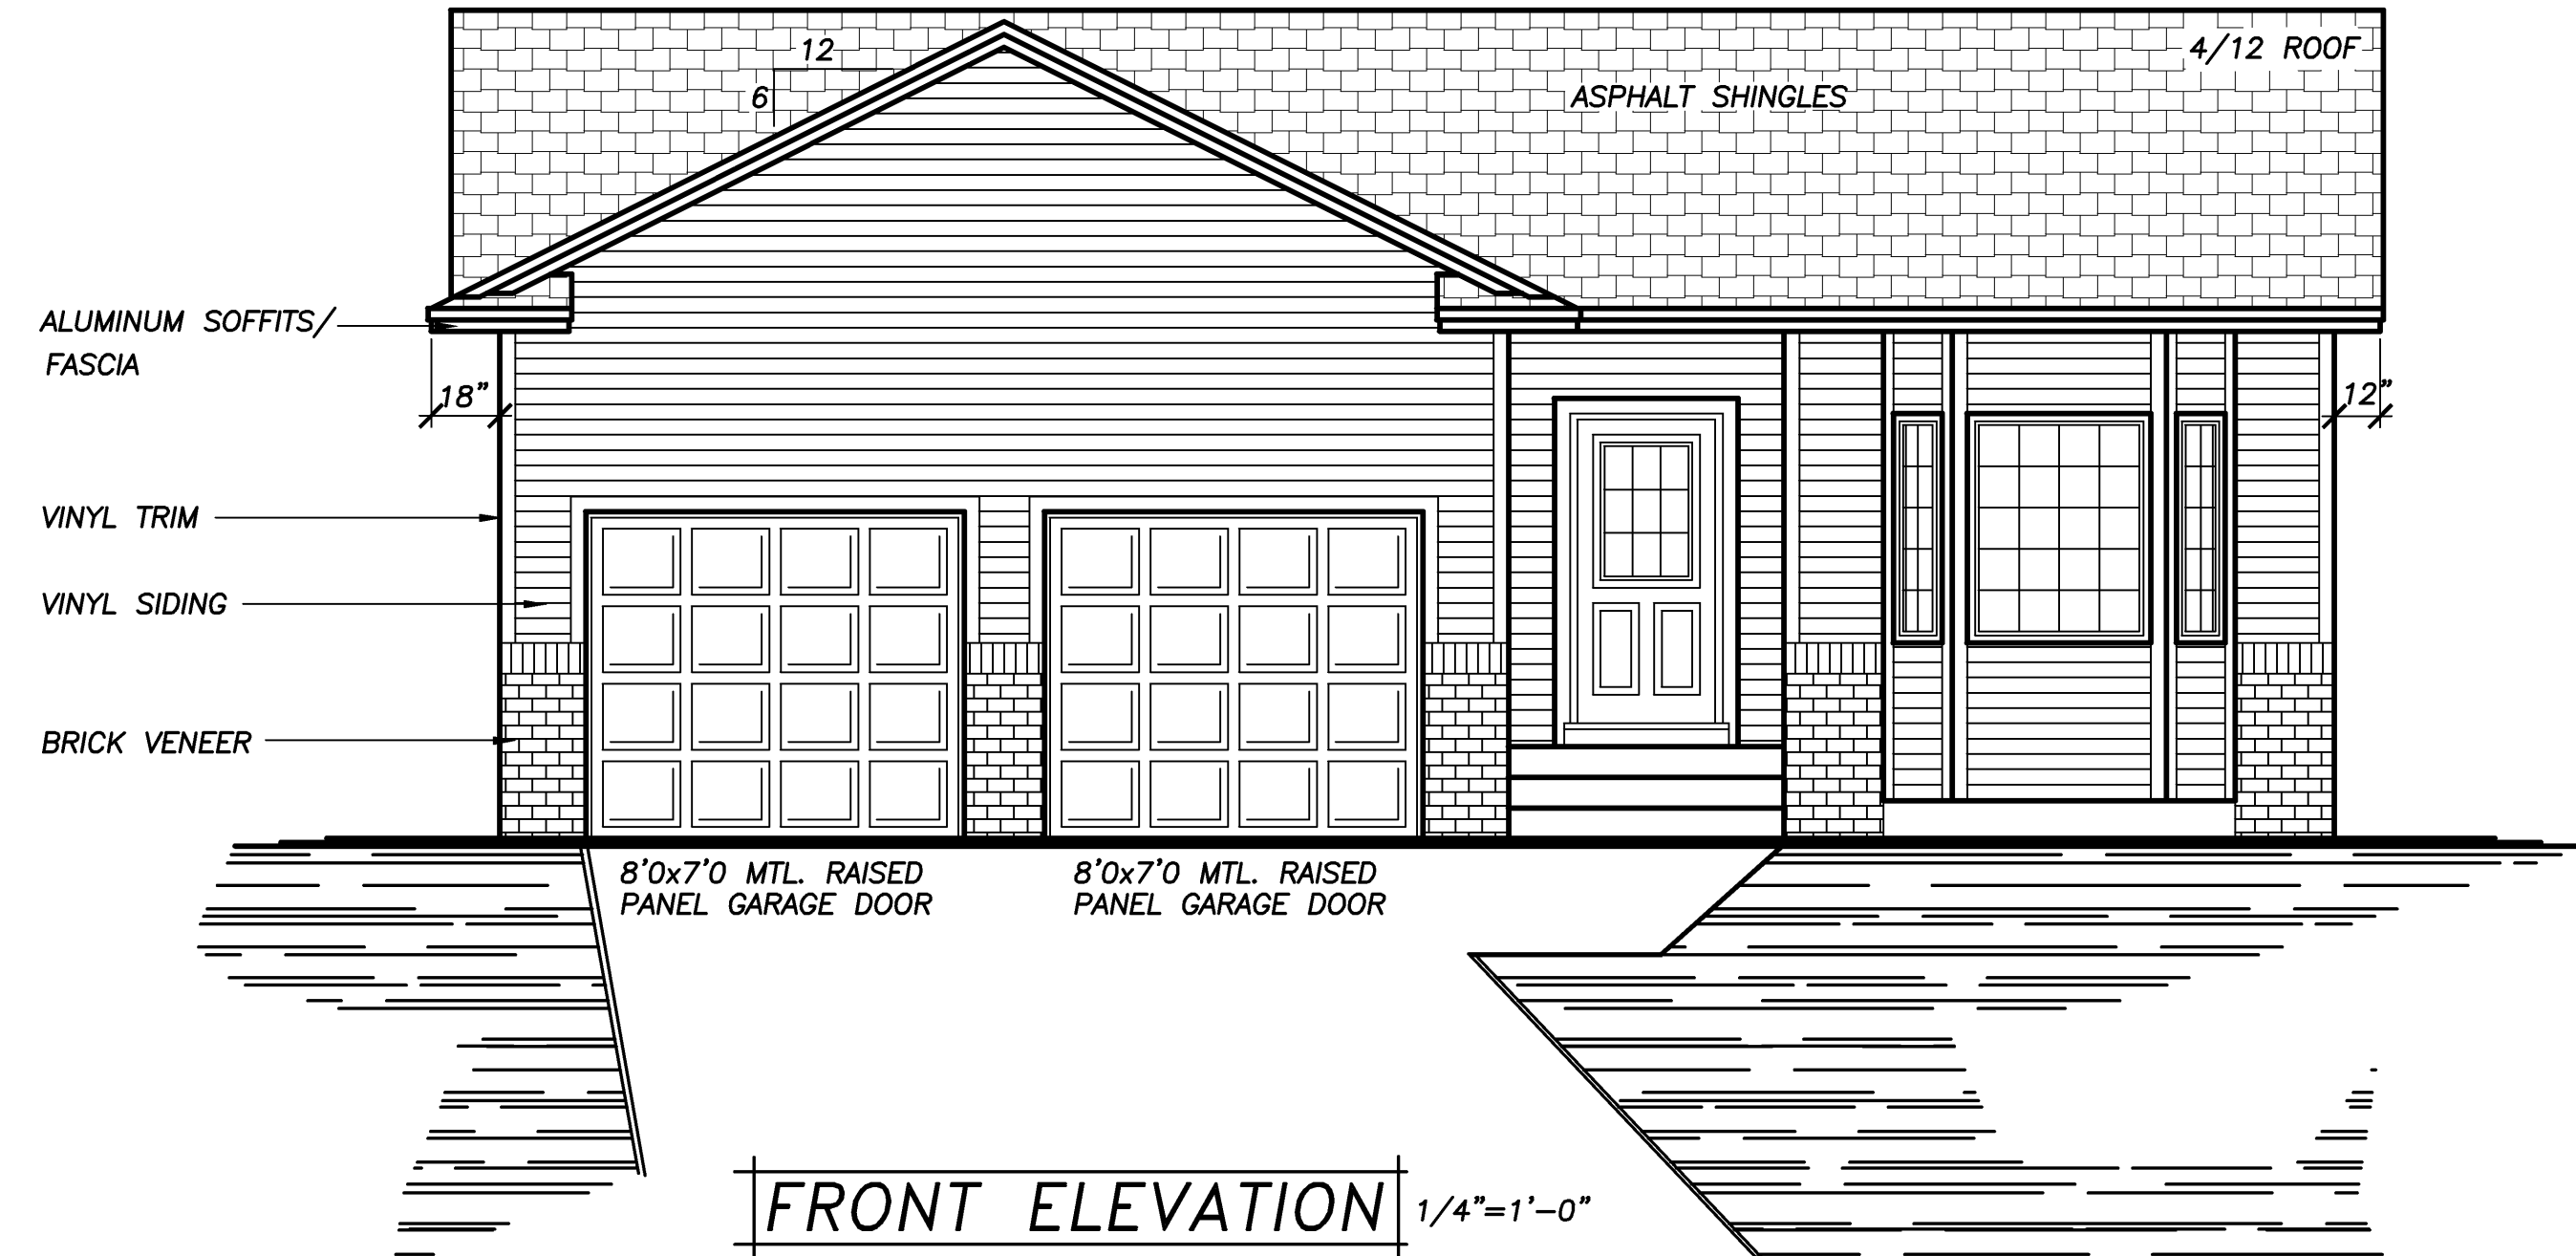

FRONT ELEVATION 1/4"=1'-0"
1125 SQ.FT. MAIN LEVEL
144 SQ.FT. OPTIONAL 4 SEASON PORCH

- ALUMINUM SOFFITS/FASCIA
- VINYL SIDING AND CORNER TRIM
- SHOWN w/OPTIONAL WINDOW GRIDS
- STANDARD VINYL WDW. SIZES VERIFY WND. BRAND

NOTE!!!
HOLD FLOOR TRUSSES/JOISTS IN FOR 1 1/2" R10 THERMAX FOAM BOARD INSUL. & SHTH'G. @ ENTIRE RIM AREA PERIMETER(TYP.) (SEE DETAIL SHEET #2)

NOTE!!!
6/12 ROOFS TO MATCH OVERHANGS OF 4/12 ROOFS w/ 18" OVERHANGS

NOTE!!!
PROVIDE ENERGY HEEL @ ALL ROOF TRUSSES (TYP.)

NOTE!!!
9'-1 1/8" PLATE HGT. AT FIRST FLR. (TYP.)

© COPYRIGHT 2006, CROIX CUSTOM CONCEPTS, INC.

THIS NEW HOME PLAN MAY BE USED TO CONSTRUCT (1) ONE NEW BUILDING. EACH ADDITIONAL NEW BUILDING WILL BE REQUIRED TO PURCHASE A RE-USE LICENSE.

SPECIAL NOTICE:
CROIX CUSTOM CONCEPTS ACCEPTS NO RESPONSIBILITY FOR ERRORS OR OMISSIONS. THESE DRAWINGS ARE DESIGN CONCEPT ONLY. EVERY EFFORT HAS BEEN MADE DESIGNING AND PREPARING THESE PLANS AND CHECKING THEM FOR ACCURACY. THE OWNER, SUPPLIERS, AND SUB-CONTRACTORS MUST CHECK ALL DETAILS AND DIMENSIONS AND BE RESPONSIBLE FOR ANY CHANGES OR ADJUSTMENTS REQUIRED DURING ACTUAL CONSTRUCTION. NO REPRESENTATION IS MADE OR IMPLIED FOR ACCURACY.

DESIGN and DRAFTING BY:

CROIX CUSTOM CONCEPTS
DESIGN & DRAFTING


14115 Lincoln Street N.E., Suite 400
Ham Lake, MN, 55304
PH: (763)-323-8411 FAX: (763)-323-8660
TOLL FREE: (888)-323-8411

BUILT BY:

Spur Construction Company

16120 AUBURN ROAD
GRASSTON, MN 55030
OFFICE: 320.679.2698
CELL: 763.286.5544

DRAWN W.O.
CHECKED T.F.
DATE 07/13/06
SCALE AS NOTED
JOB NUMBER
CADD FILE NUMBER 06277
SHEET NUMBER 1

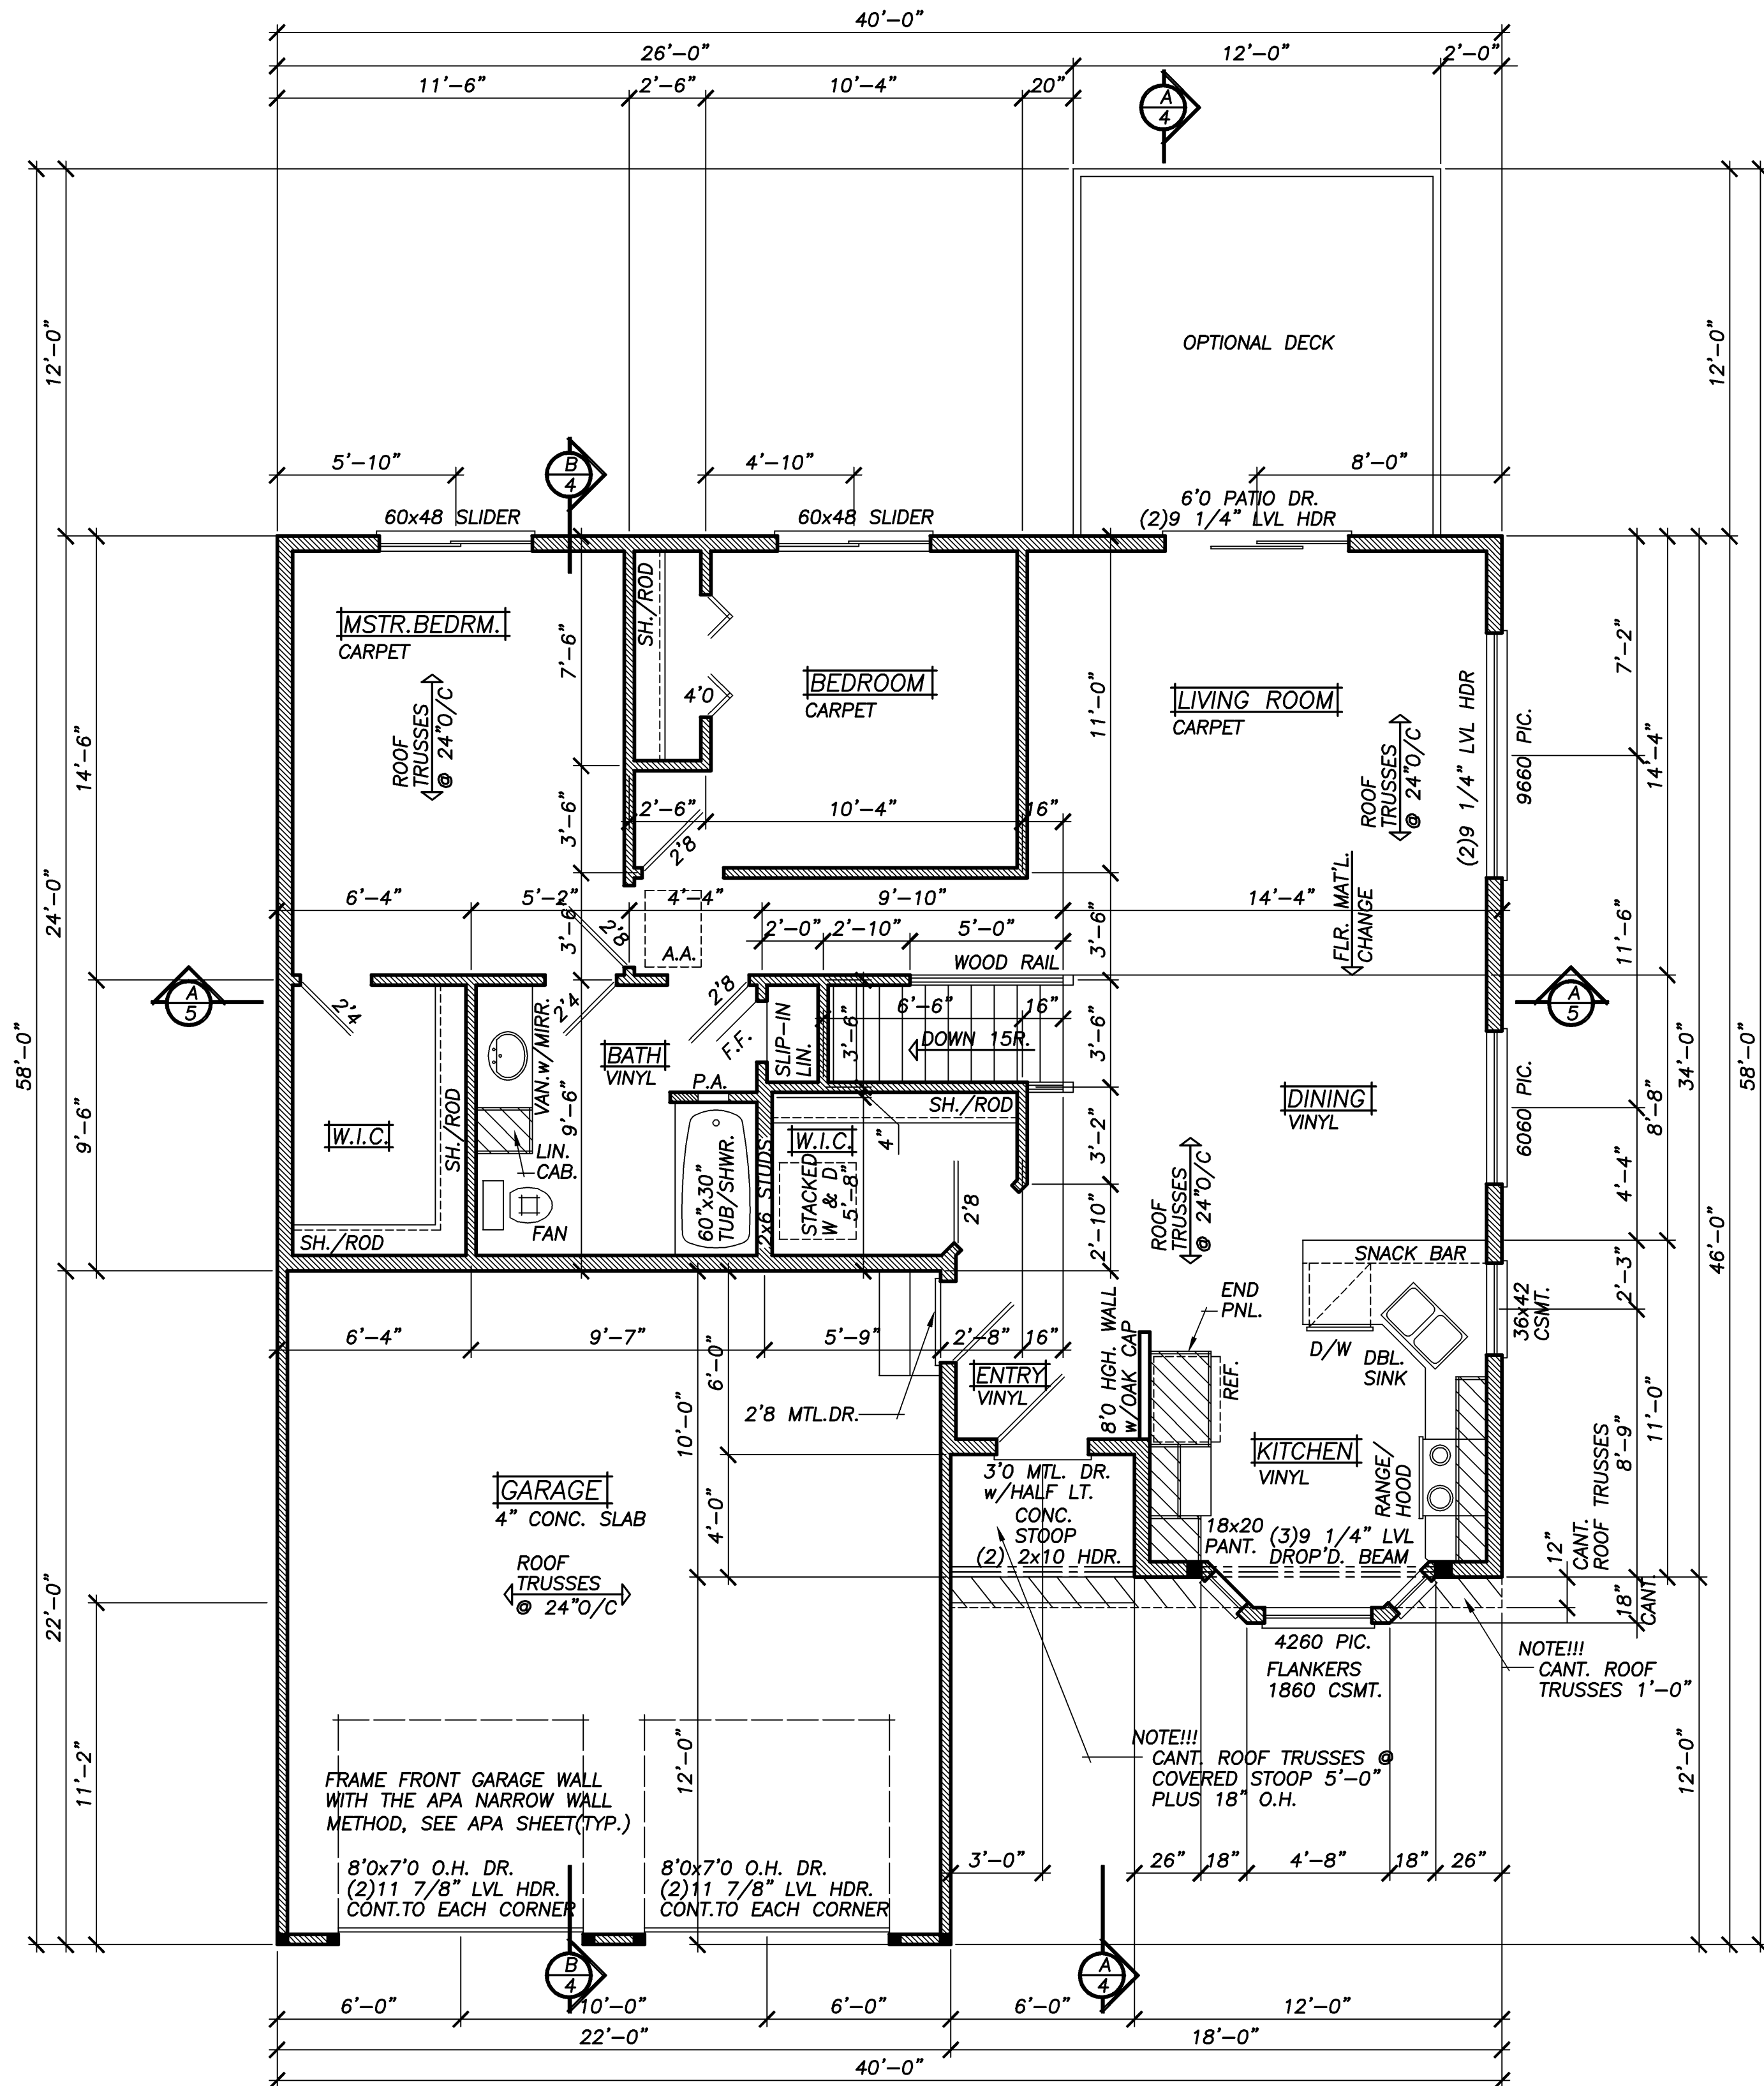

NOTE!!!
 PROVIDE ENERGY
 HEEL @ ALL ROOF
 TRUSSES (TYP.)

MAIN LEVEL PLAN 1/4"=1'-0"
 1125 SQ.FT. MAIN LEVEL
 144 SQ.FT. OPTIONAL 4 SEASON PORCH

NOTE!!!
 STANDARD VINYL WDW. SIZES
 VERIFY WND. BRAND