



REAR ELEVATION

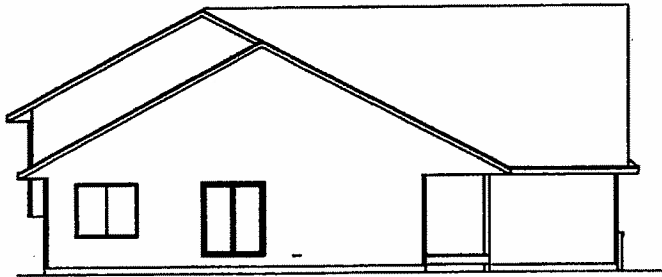

LEFT SIDE ELEVATION

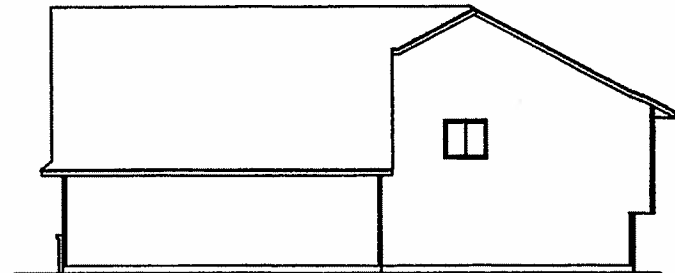

RIGHT SIDE ELEVATION



FRONT ELEVATION  
SCALE: 1/4" = 1'-0"

1/2 HIGH STONE  
ACROSS GARAGE FRONT

garage roof  
for 100sq room

These plans are prepared as a  
designing service only. General contractor  
assumes full responsibility for all dimensions,  
grades, elevations, notes, and conformity  
to local codes. Verify these plans for  
any possible changes or corrections  
prior to construction.


Contractor

for 1240 S.F.  
MAIN FLOOR

Date	Revised	plan #	sheet
5/8/06		006191	1 of 5



TRUSS MANUFACTURER  
 SHOULD VERIFY TRUSS LAYOUT.  
 ADD ANY ADDITIONAL GIRDER TRUSSES  
 OR BEAMS THAT ARE NEEDED.  
 VERIFY ANY QUESTIONS BEFORE STARTING

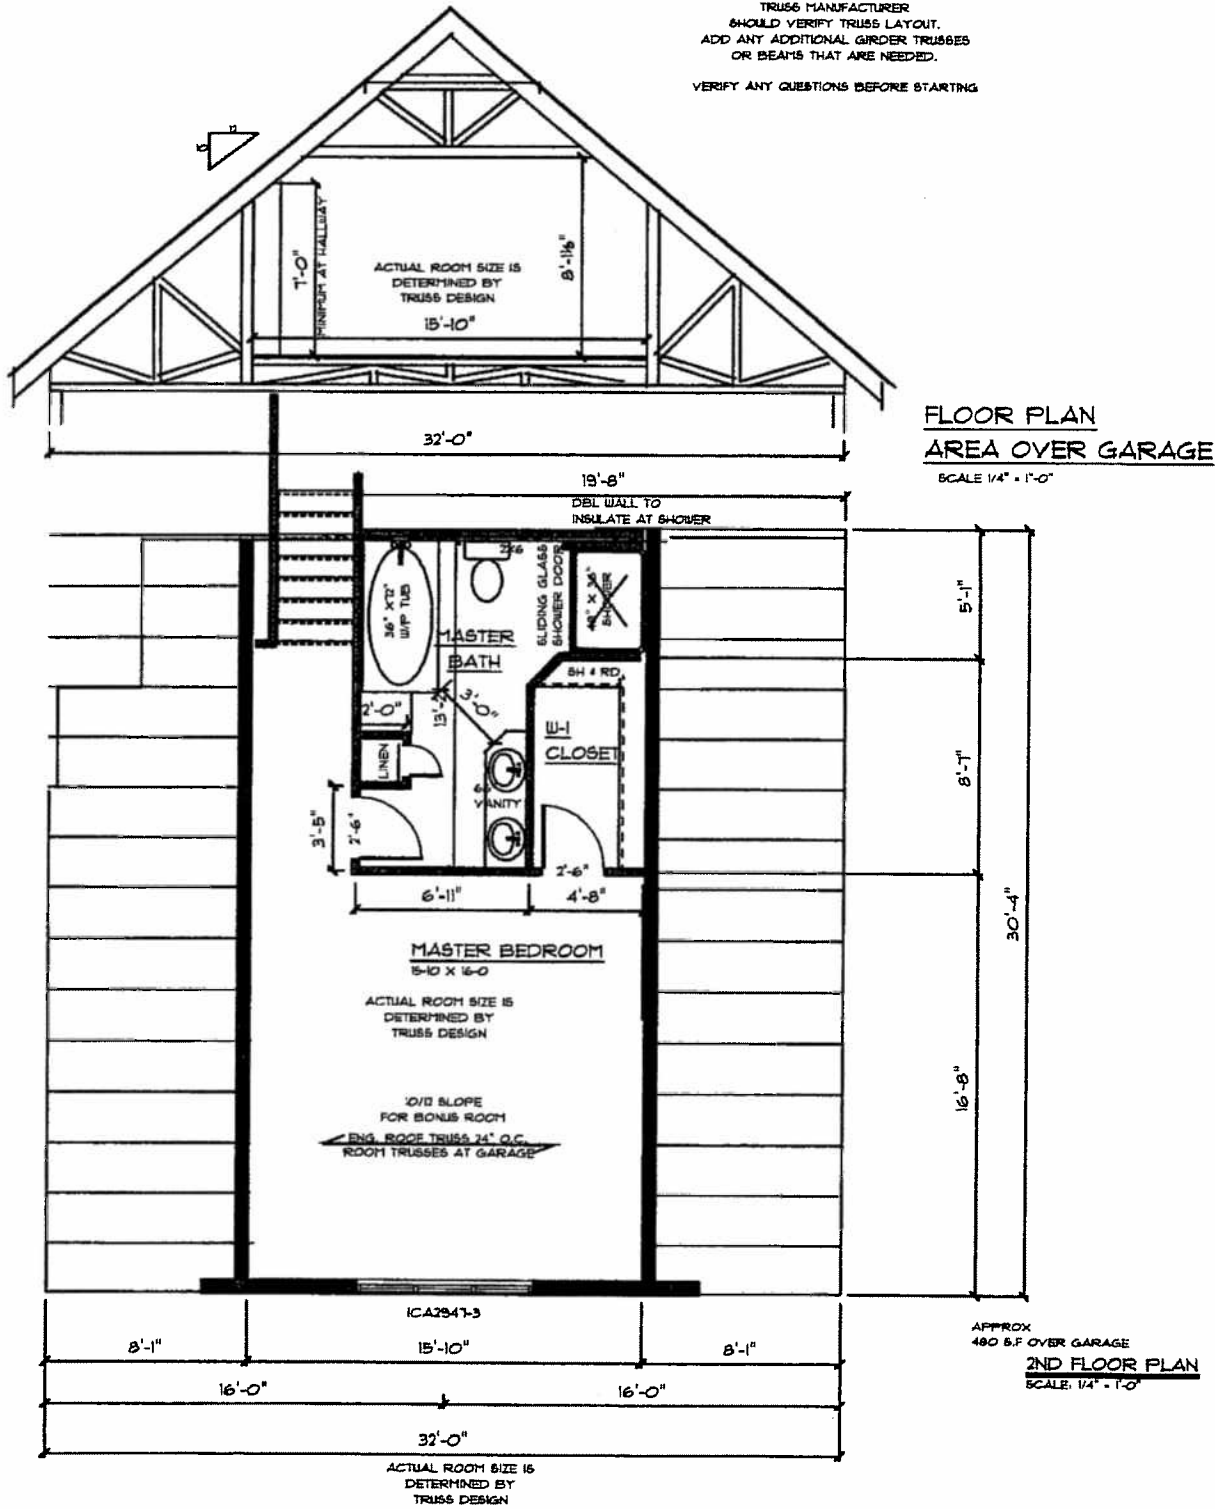

**FLOOR PLAN**  
**AREA OVER GARAGE**  
 SCALE 1/4" = 1'-0"

APPROX  
 480 S.F. OVER GARAGE  
**2ND FLOOR PLAN**  
 SCALE: 1/4" = 1'-0"

